




SDD 09H03 2 Circuit Meter Breaker Pedestal

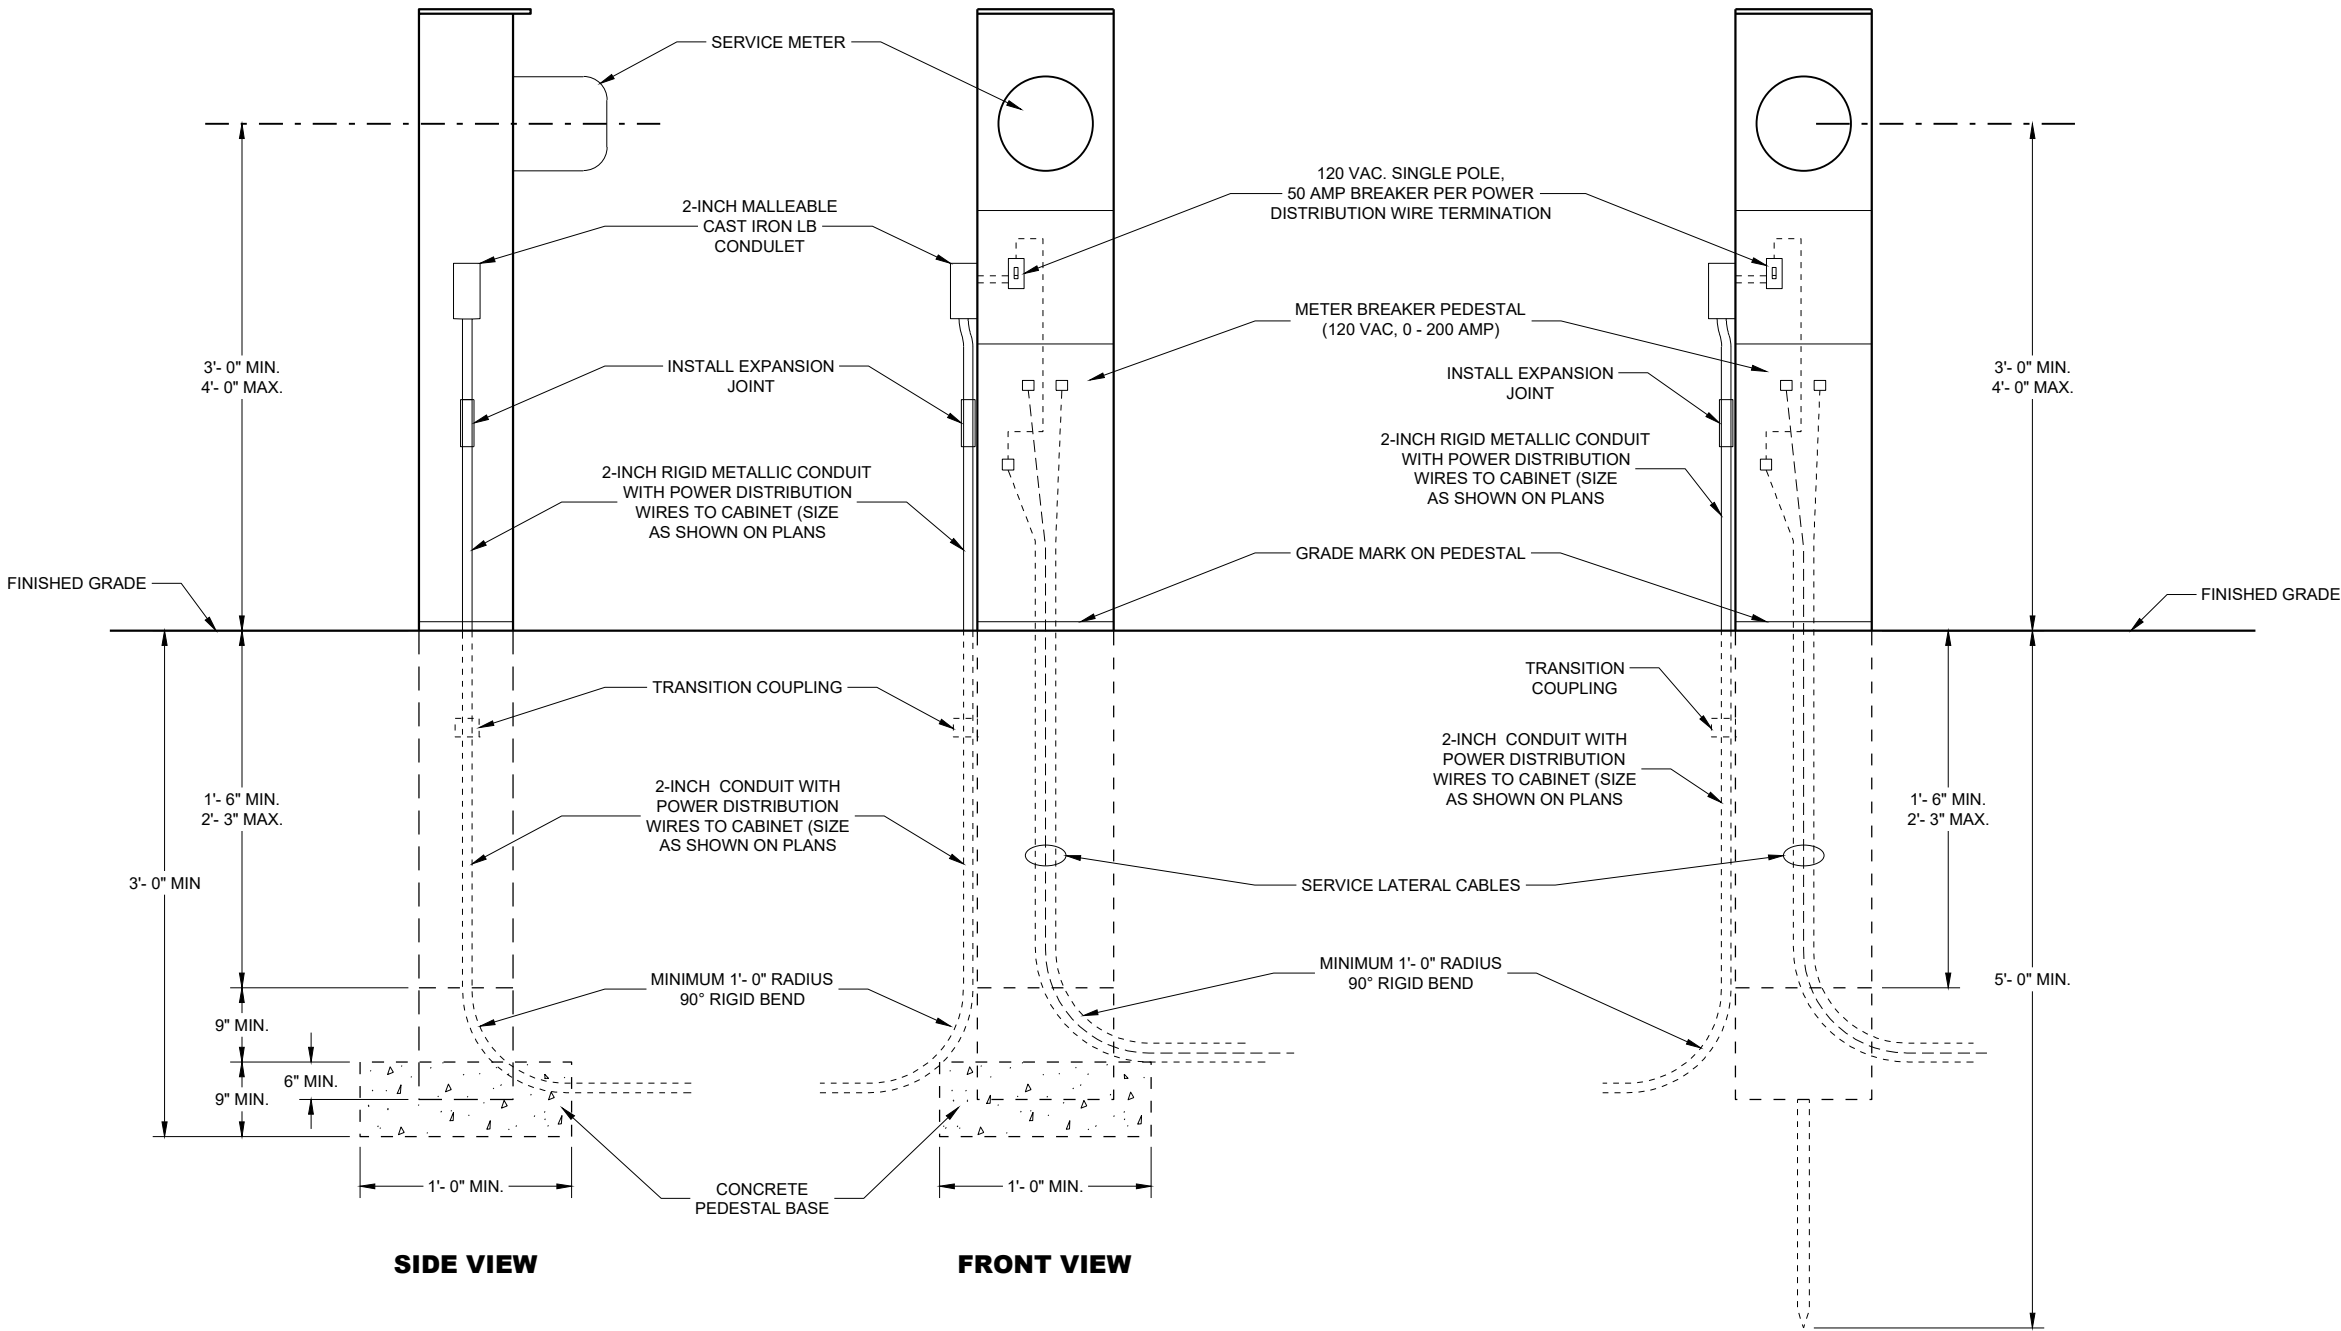

2 CIRCUIT METER BREAKER PEDESTAL

ALTERNATE SUPPORTING STAKE
(IF APPROVED BY UTILITY)

2 CIRCUIT METER BREAKER PEDESTAL

STATE OF WISCONSIN
DEPARTMENT OF TRANSPORTATION

APPROVED
September 2014 /S/ Ahmet Demirbilek
DATE STATE ELECTRICAL ENGINEER

FHWA

*2 Circuit Meter Breaker Pedestal***References:**

[FDM15-5 Attachment 30.5](#) and [30.6](#) for conventional symbols

[Standard Spec. 656](#) Electrical Service

[Standard Spec. 670](#) General Requirements for Intelligent Transportation Systems

Bid items associated with this drawing:

<u>ITEM NUMBER</u>	<u>DESCRIPTION</u>	<u>UNIT</u>
656.0201	Electrical Service Meter Breaker Pedestal (location).....	EACH

Standardized Special Provisions associated with this drawing:

<u>STSP NUMBER</u>	<u>TITLE</u>
NONE	

Other SDDs associated with this drawing:

[SDD 9B2](#) Conduit

Design Notes:

NONE

Contact Person:

Ahmet Demirbilek (414) 220-6801
(414) 322-9606 (Mobile)